
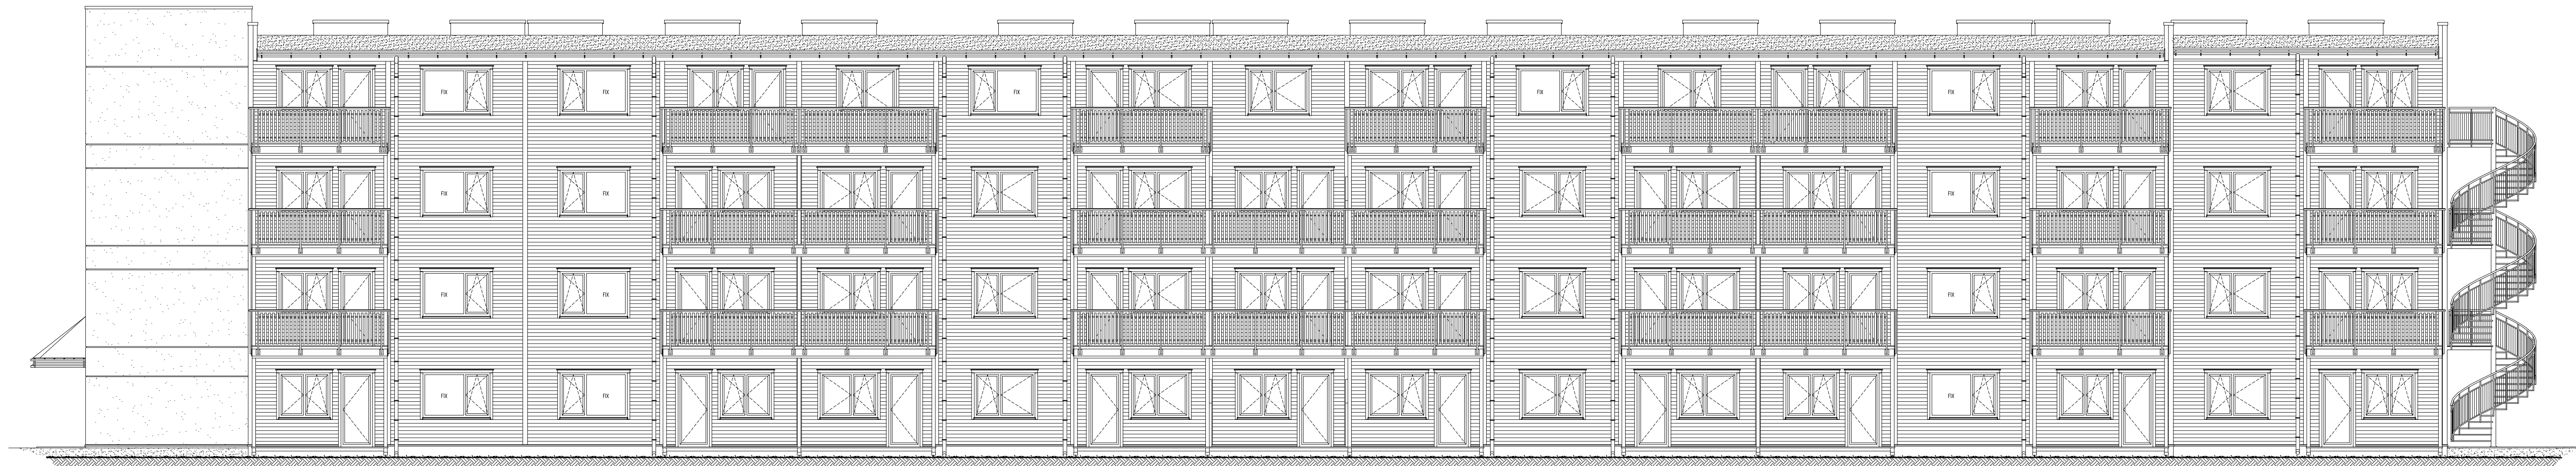





Project: ECONOMIC BUILDING		Project No:/10			
Investor:		Scale: 1:100			
Drawing: FRONT ELEVATION				Date: 27.07.2010	
Design: MD	Date: 27.07.2010	Check out and approve: AS	Date: 27.07.2010	Version: v.II-01	Drawing No: 10



Project: ECONOMIC BUILDING		Project No:/10			
Investor:		Scale: 1:100			
Drawing: BACK (GARDEN) ELEVATION				Date: 27.07.2010	
Design: MD	Date: 27.07.2010	Check out and approve: AS	Date: 27.07.2010	Version: v.II-01	Drawing No: 11