


Project: ECONOMIC BUILDING			Project No:/10		
Investor:					
Drawing: RIGHT FLANK ELEVATION			Scale: 1:100		
Design: MD	Date: 27.07.2010	Check out and approve: AS	Date: 27.07.2010	Version: v.II-01	Drawing No: 12

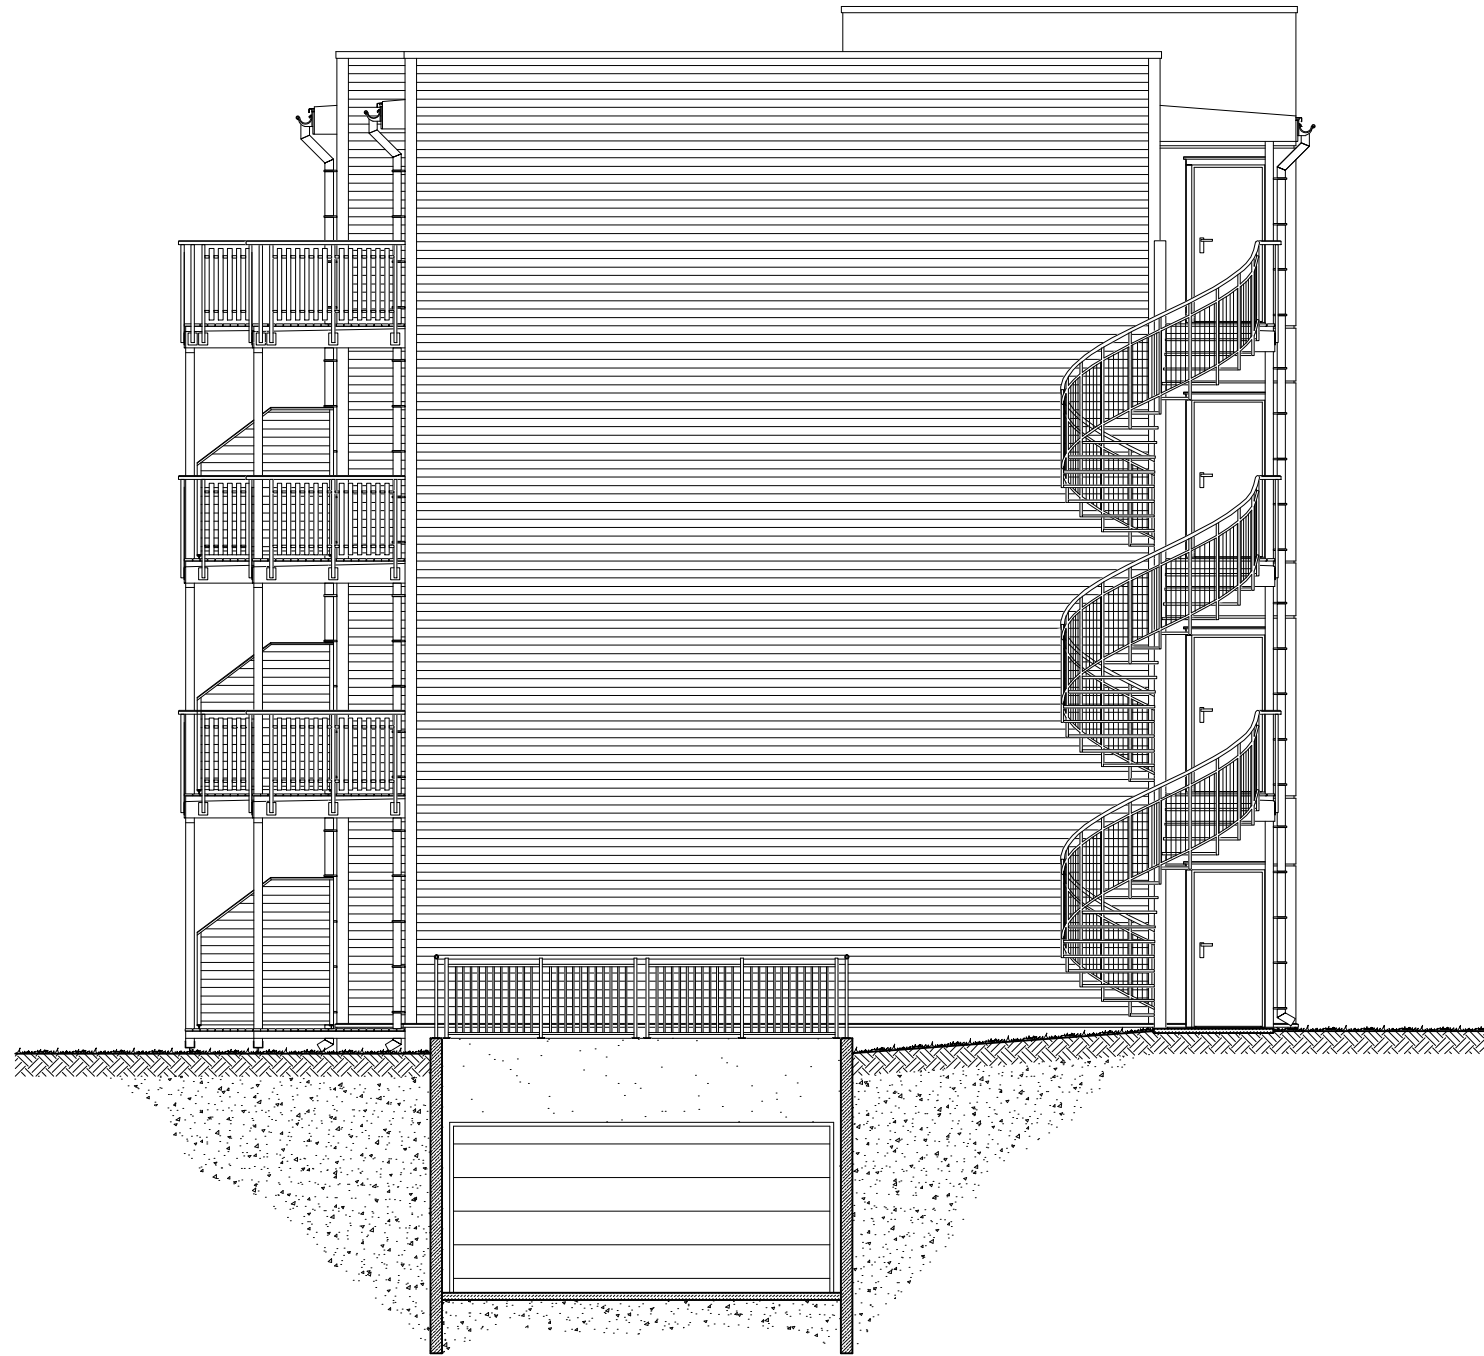



Project: ECONOMIC BUILDING			Project No:/10		
Investor:					
Drawing: LEFT FLANK ELEVATION			Scale: 1:100		
Design: MD	Date: 27.07.2010	Check out and approve: AS	Date: 27.07.2010	Version: v.II-01	Drawing No: 13

